
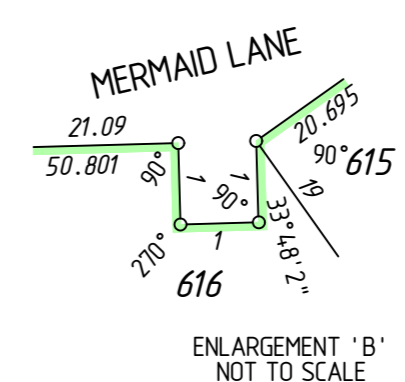
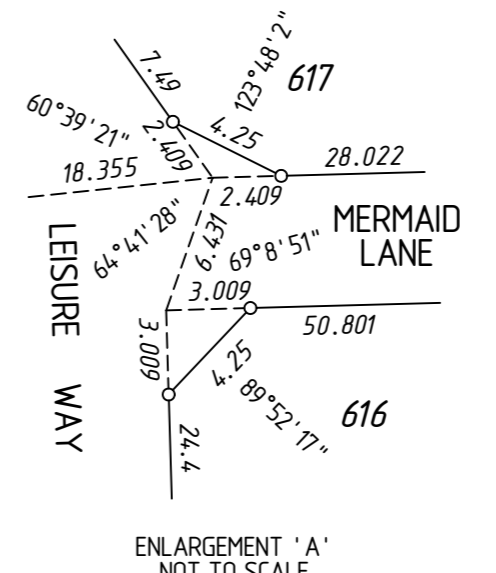
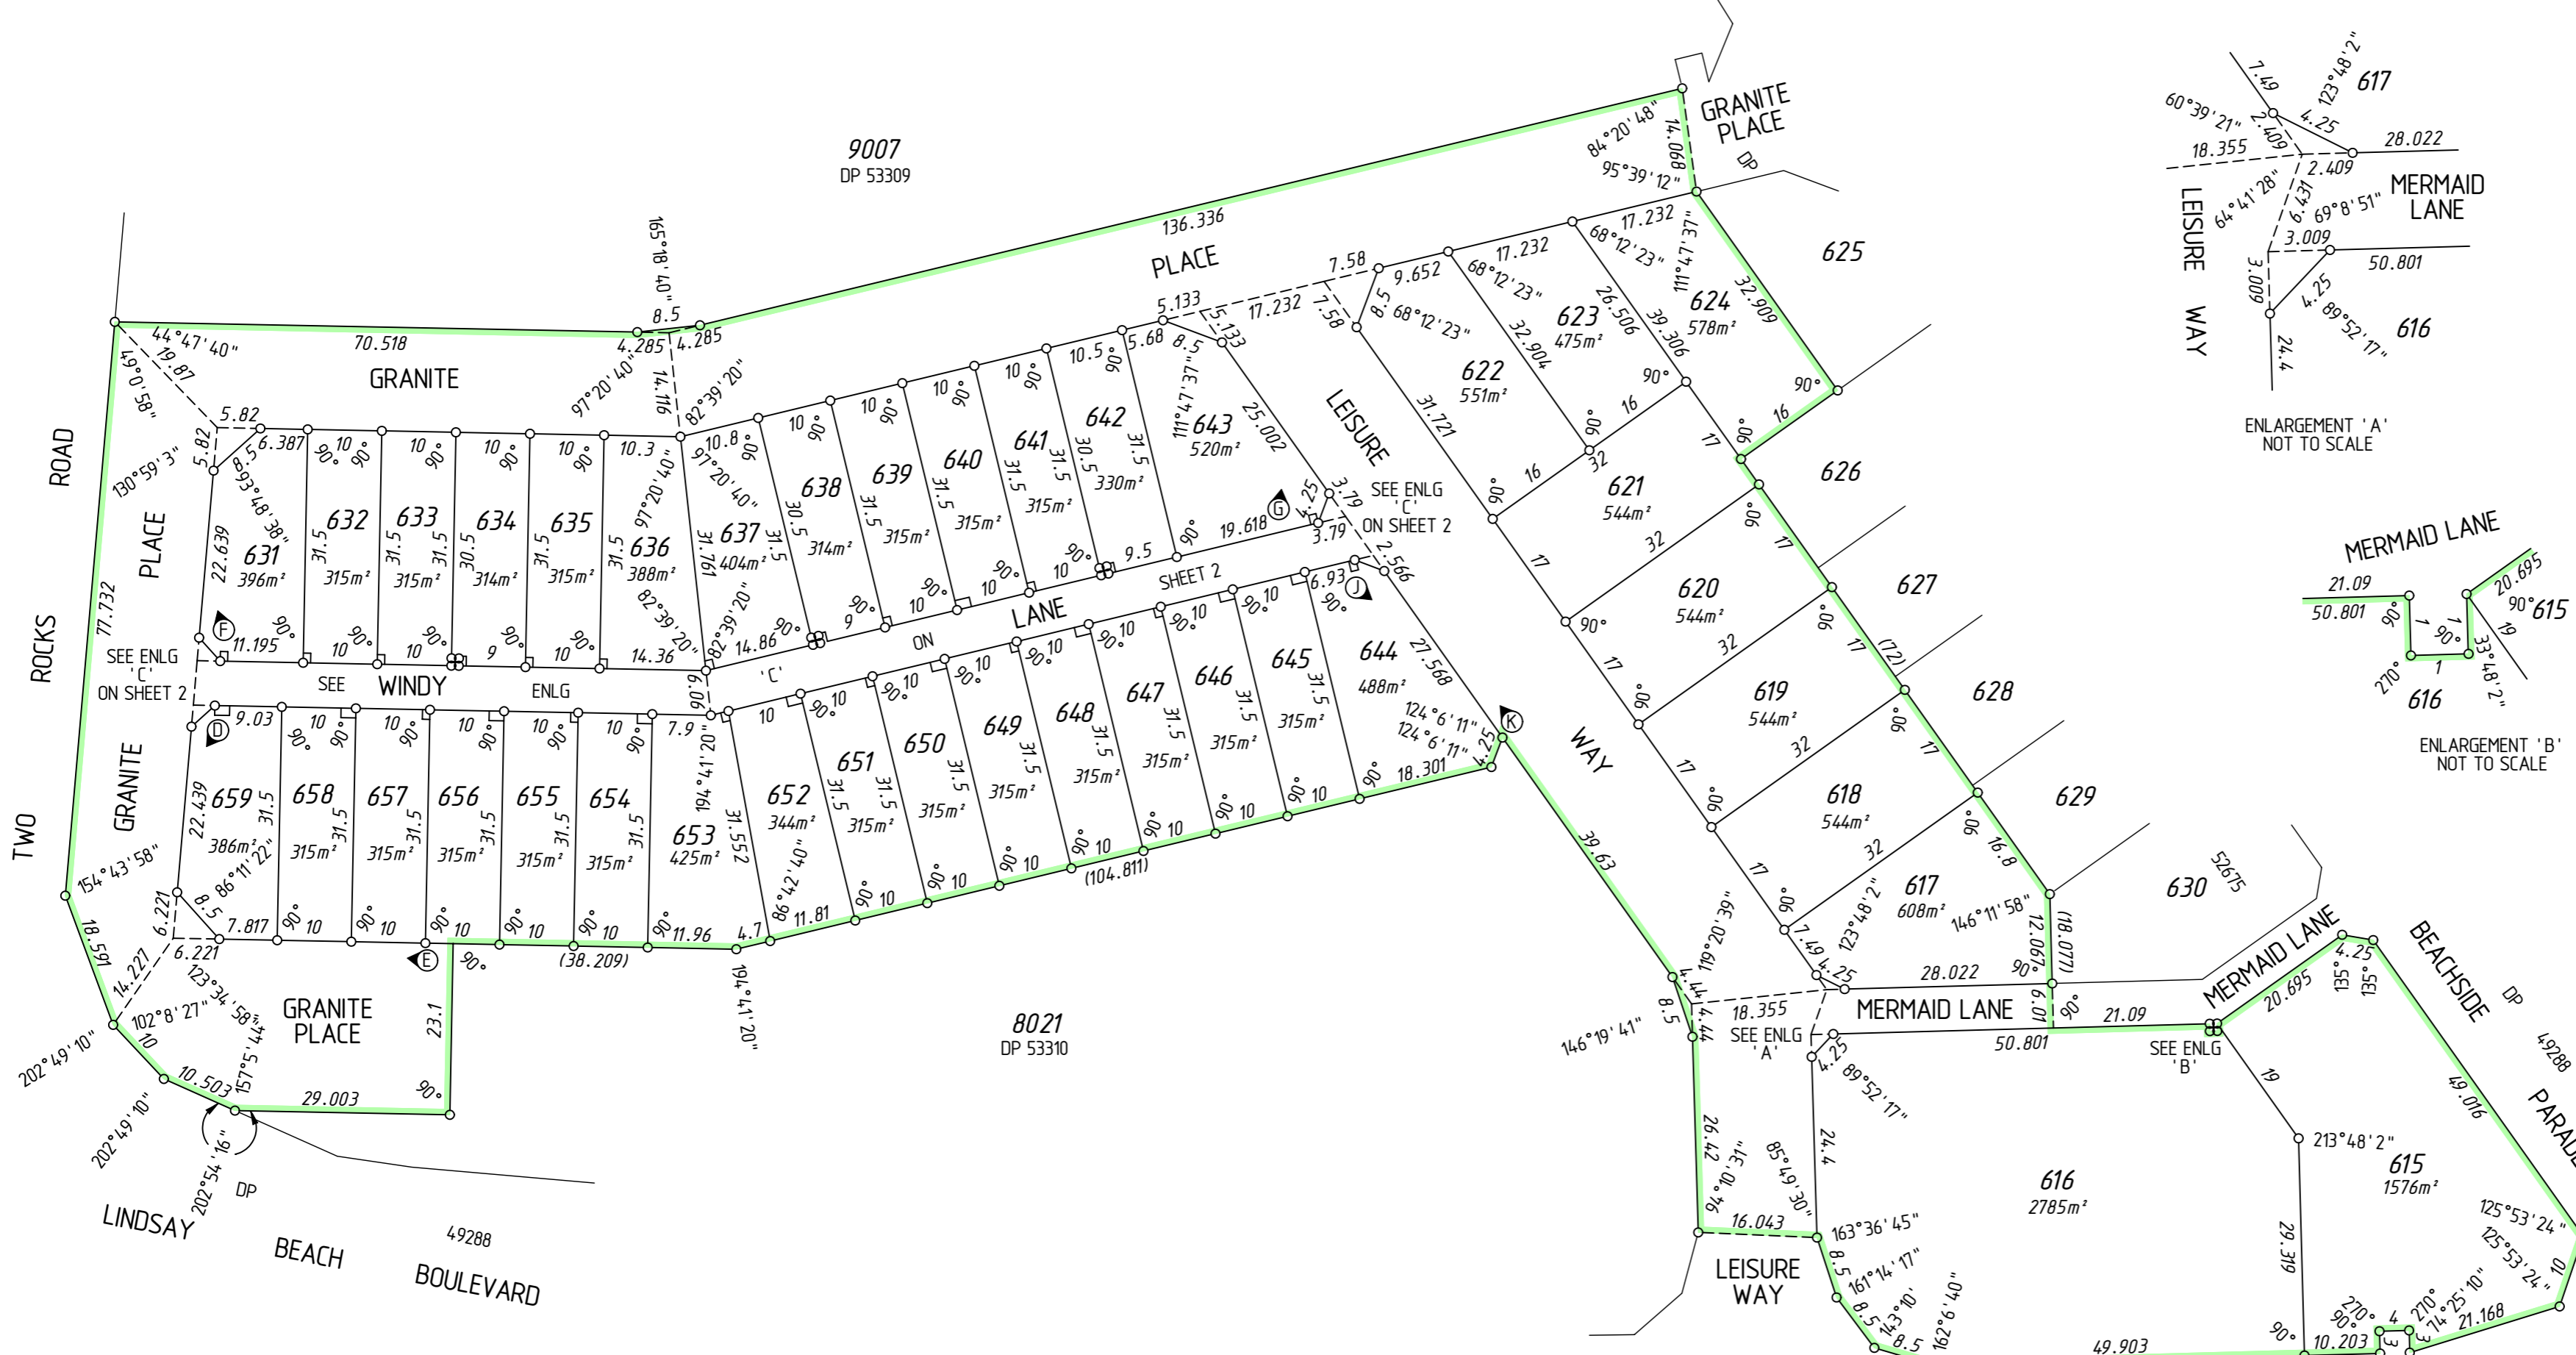


AMENDMENTS TABLE

ED/VER	AMENDMENT	BY	SIGNATURE	DATE

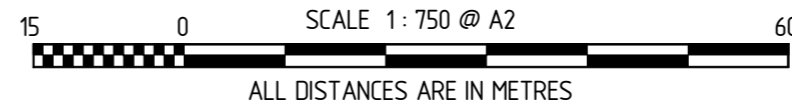


INTERESTS AND NOTIFICATIONS

SUBJECT	PURPOSE	STATUTORY REFERENCE	ORIGIN	LAND BURDENED	BENEFIT TO	COMMENTS
⑥	EASEMENT (WATER SUPPLY)	SEC 167 OF THE P & D ACT, REG 6	THIS PLAN	LOTS 631-659	WATER CORPORATION	
⑧	EASEMENT (UNDERGROUND ELECTRIC)	SEC 167 OF THE P & D ACT, REG 8	THIS PLAN	LOTS 631-659	ELECTRICITY NETWORKS CORPORATION	
⑨	EASEMENT (GAS)	SEC 167 OF THE P & D ACT, REG 9	THIS PLAN	LOTS 631-659	ALINTAGAS NETWORKS PTY LTD	
D - E	RESTRICTIVE COVENANT	SEC 136D OF THE TLA	THIS PLAN & DOC	ALL LOTS EXCEPT 615 & 616	ALL LOTS EXCEPT 615 & 616	
F - G	RESTRICTIVE COVENANT	SEC 129BA OF THE TLA	DOC	LOTS 656-659	CITY OF WANNEROO	ACCESS RESTRICTION
J - K	RESTRICTIVE COVENANT	SEC 129BA OF THE TLA	DOC	LOTS 631-643	CITY OF WANNEROO	ACCESS RESTRICTION
	RESTRICTIVE COVENANT	SEC 129BA OF THE TLA	DOC	LOT 644	CITY OF WANNEROO	ACCESS RESTRICTION

SURVEY CARRIED OUT UNDER REG 26A  
SPECIAL SURVEY AREA GUIDELINES  
SEE SHEETS ..... FOR SURVEY INFORMATION

ALL BOUNDARY / CORNER SURVEY MARKS SHOWN ON THIS SHEET ARE INDICATIVE ONLY. USE ONLY THE SURVEY SHEET/S WHEN DETERMINING THE TRUE FINAL POSITION AND TYPE OF ALL SURVEY MARKS PLACED PERTAINING TO THIS PLAN.

TYPE	FREEHOLD	
PURPOSE	SUBDIVISION	
PLAN OF	LOTS 631-659, 615-624, ROADS, EASEMENTS AND RESTRICTIVE COVENANT	
DISTRICT	SWAN	S.S.A. YES
TOWNSITE		
DOLA FILE	FORMER TENURE	
LOCALITY	YANCHEP	LOT 9008 ON DP 53310 C/T
LOCAL AUTHORITY	CITY OF WANNEROO	
FIELD BOOK	95950	ON INDEX SEE SMARTPLAN
SURVEYOR'S CERTIFICATE - Reg 54		
I, Mark P. MARIOTTI, hereby certify that this plan is accurate and is a correct representation of the (a) survey, and (b) calculations from measurements, (delete if inapplicable), undertaken for the purposes of this plan and that it complies with the relevant written laws in relation to which it is lodged.		
<b>FINAL</b>		
Licensed Surveyor		Date
<b>McMULLEN NOLAN</b>		PO Box 117, South Perth WA 6951 Telephone: (08) 9474 1099 Facsimile: (08) 9474 1093 Email: maps@mapsurvey.com.au
SCALE: 1: 750 at A2	MAPS Ref: 93645dp-131b Stage 3E - DP53318.CSD	
LODGED	TYPE OF VALIDATION	
DATE	FULL AUDIT	CERTIFIED CORRECT
FEE PAID	LEGAL COMPONENT	I.S.C.
ASSESS No.	DOCKET PLAN	F.S.C.
APPROVED BY WESTERN AUSTRALIAN PLANNING COMMISSION FILE 129658		
Delegated under Sec 16 P & D Act 2005		
SUBJECT TO IN ORDER FOR DEALINGS		
For INSPECTOR OF PLANS & SURVEYS / AUTHORIZED LAND OFFICER DATE		
APPROVED		REG26A (4)
INSPECTOR OF PLANS & SURVEYS / AUTHORIZED LAND OFFICER DATE		
Department of Land Information		
DEPOSITED PLAN 53318		
SHEET	1	OF 2 SHEETS
EDITION	1	VERSION 1

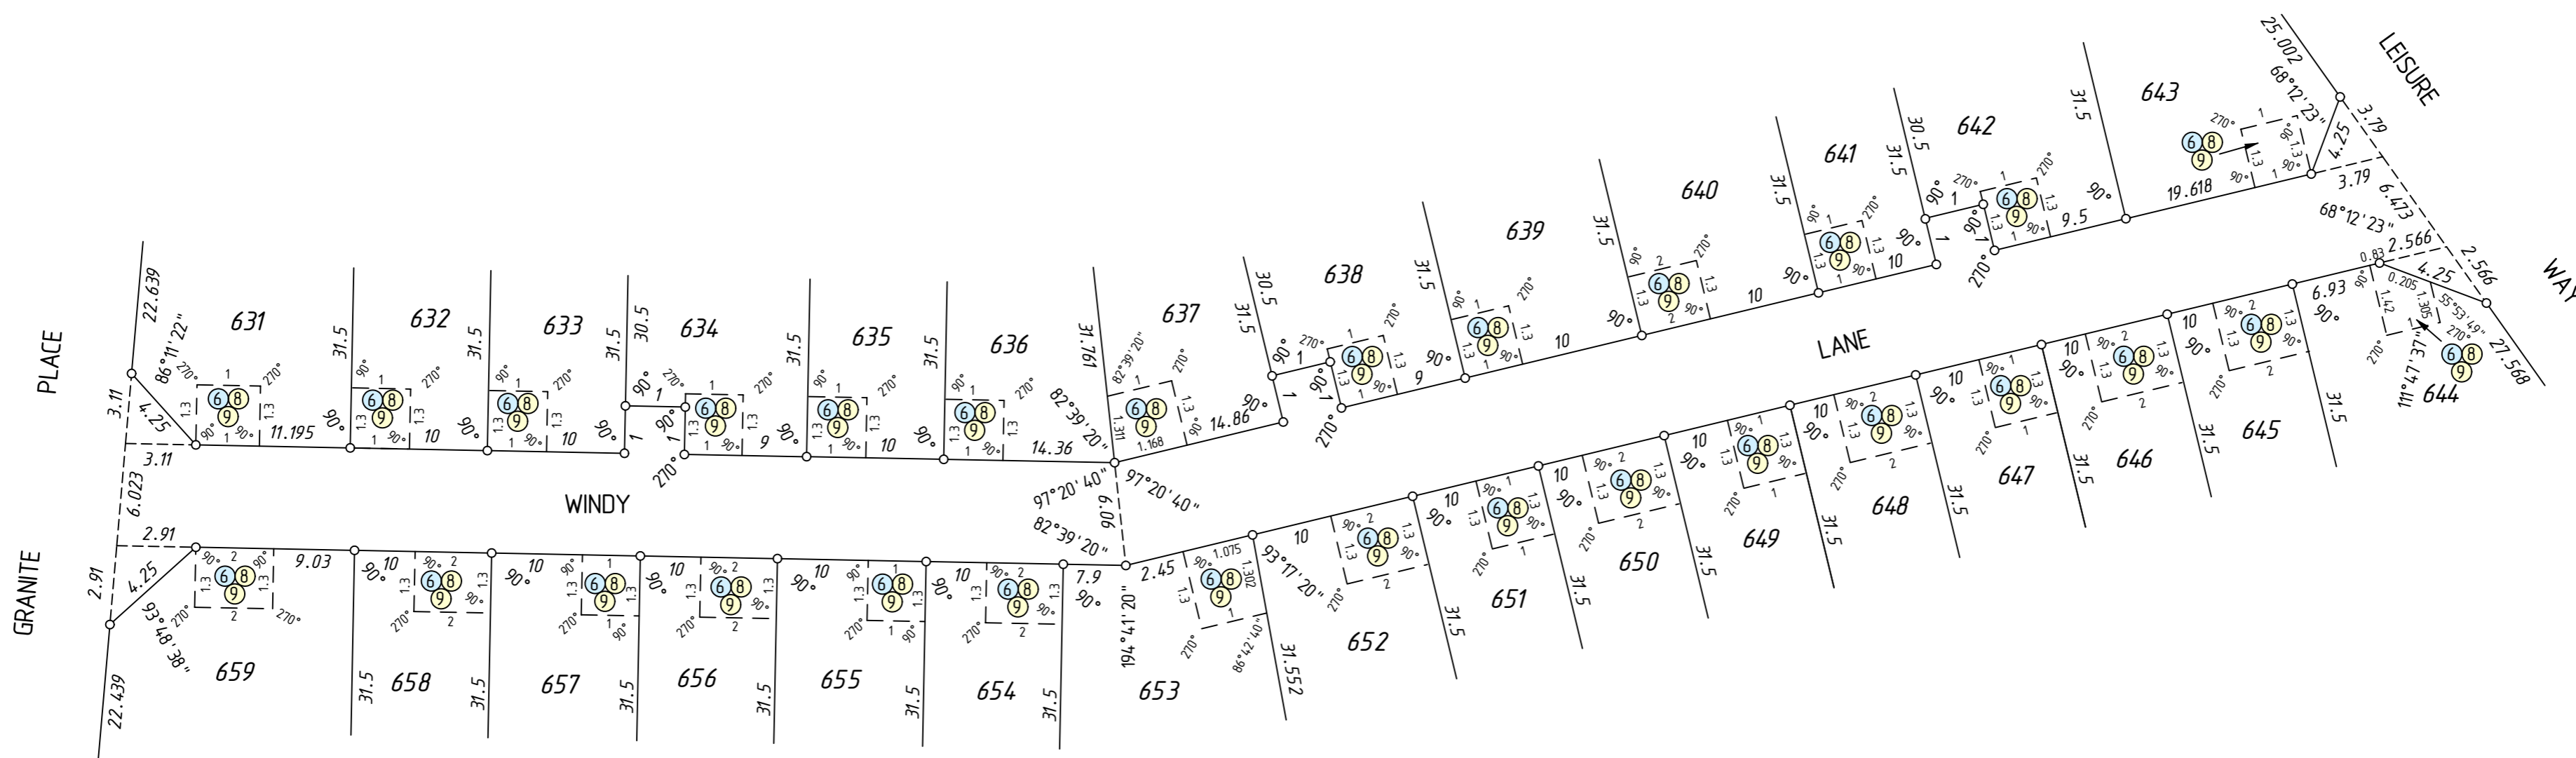



ENLARGEMENT 'C'  
NOT TO SCALE  
SEE SHEET 1



FOR HEADING SEE SHEET 1  
FOR INTERESTS AND NOTIFICATIONS  
SEE SHEET 1

SURVEY CARRIED OUT UNDER REG 26A  
SPECIAL SURVEY AREA GUIDELINES  
ALL BOUNDARY / CORNER SURVEY MARKS  
SHOWN ON THIS SHEET ARE INDICATIVE ONLY.  
USE ONLY THE SURVEY SHEET/S WHEN DETERMINING  
THE TRUE FINAL POSITION AND TYPE OF ALL SURVEY  
MARKS PLACED PERTAINING TO THIS PLAN.

SCALE: NOT TO SCALE ORIG @ A2 ALL DISTANCES ARE IN METRES	 MAPS Ref 93645dp-131B Stage 3E DP53318.CSD
<b>FINAL</b> Licensed Surveyor _____ Date _____ APPROVED BY WESTERN AUSTRALIAN PLANNING COMMISSION FILE 129658	 Department of Land Information
SHEET 2 OF 2 SHEETS EDITION 1 VERSION 1	DEPOSITED PLAN <h1>53318</h1>