



Rev.	Description	Drawn	Date	Checked
A	Initial Issue	GDC	07/02/2007	TAV

The contents of this plan are current and correct as of the date stated within the revision panel. All consultants and persons wishing to utilise this data should satisfy themselves of this plan's currency by contacting McMullen Nolan and Partners Surveyors.

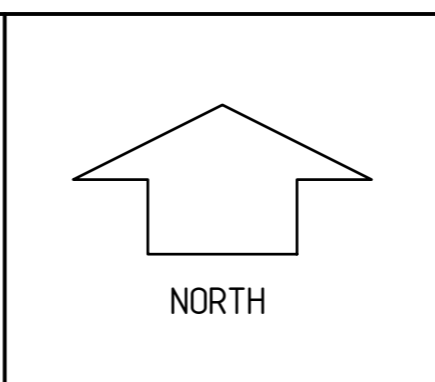

ANGLES PLAN
LINDSAY BEACH STAGE 6 WEST
CAPRICORN

McMULLEN NOLAN Land Survey Hydrographic Survey 3D Laser Scanning 3D Visualisation Mapping Solid Terrain Models Cartographics GIS	Scale 1: 500 @ A1	Date 07/02/2007	A 1 O R I G I N A L
	Datum PCG94	Job No. 93645	
	Drawn Graham Cook	Drawing 93645an-173	
	Project Mgr Mark Mariotti	Revision A	

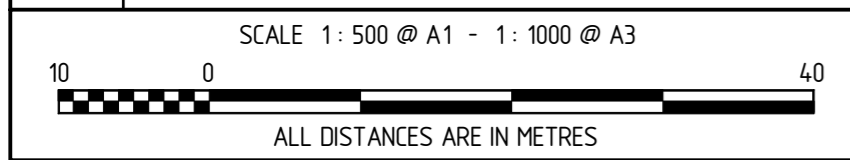

All areas and dimensions depicted on this plan are subject to survey and Department of Land Information registration

FILES
map:COGO- angles6w
Ustafion- 93645an-173a

Suite 11,
2 Hardy St
South Perth
W.A. 6151

PO Box 117
South Perth
W.A. 6951
Australia

Tel: (08) 6436 1599
Fax: (08) 6436 1500
maps@mapsurvey.com.au
www.mapsurvey.com.au

McMullen Nolan and
Partners Surveyors Pty Ltd
ABN 90 009 363 311

